




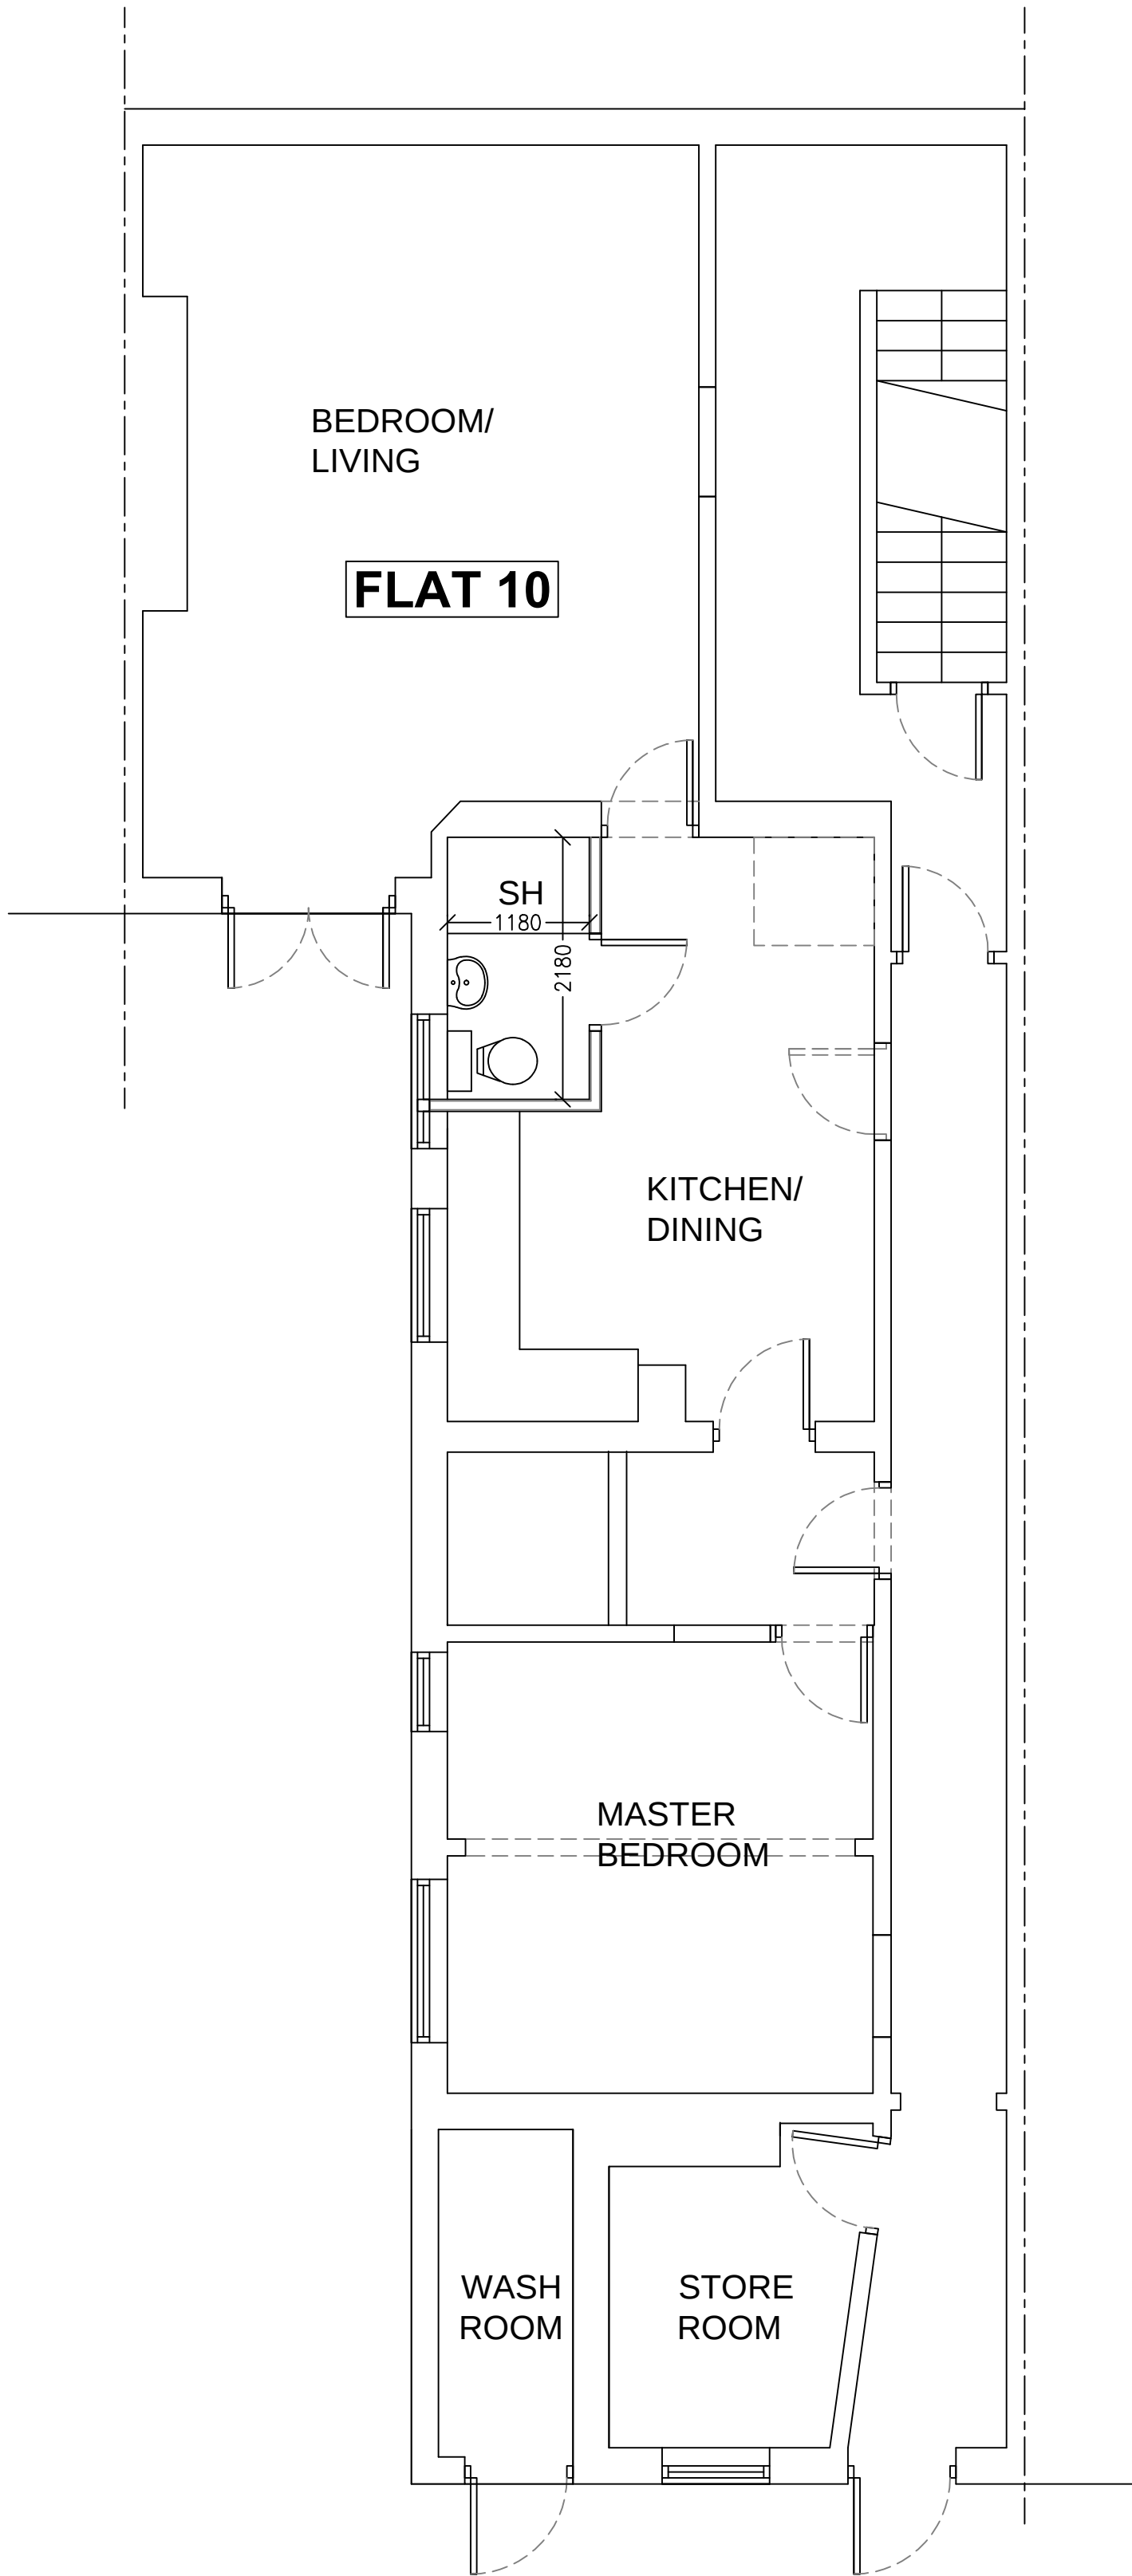

1:50 PROPOSED LOWER GROUND FLOOR PLAN

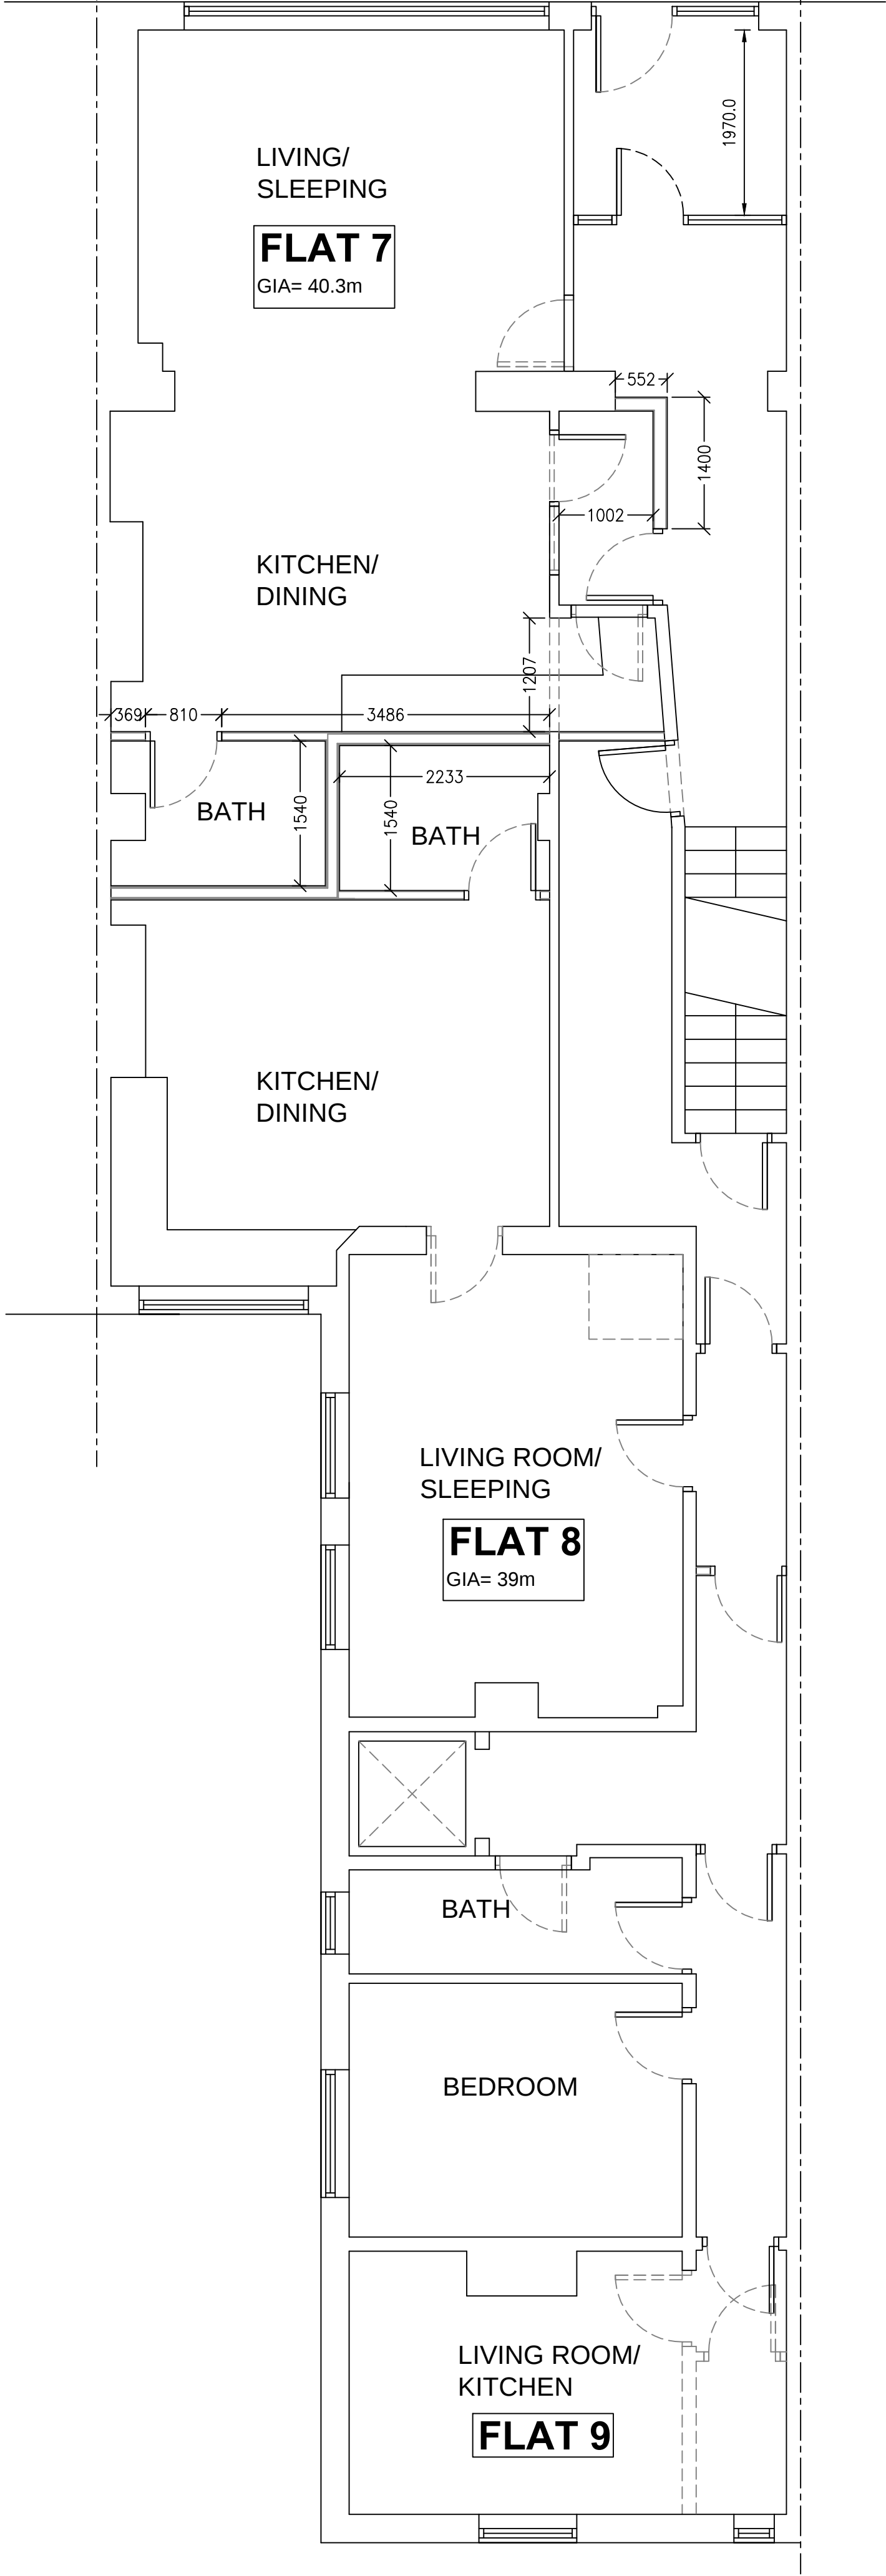

1:50 PROPOSED GROUND FLOOR PLAN

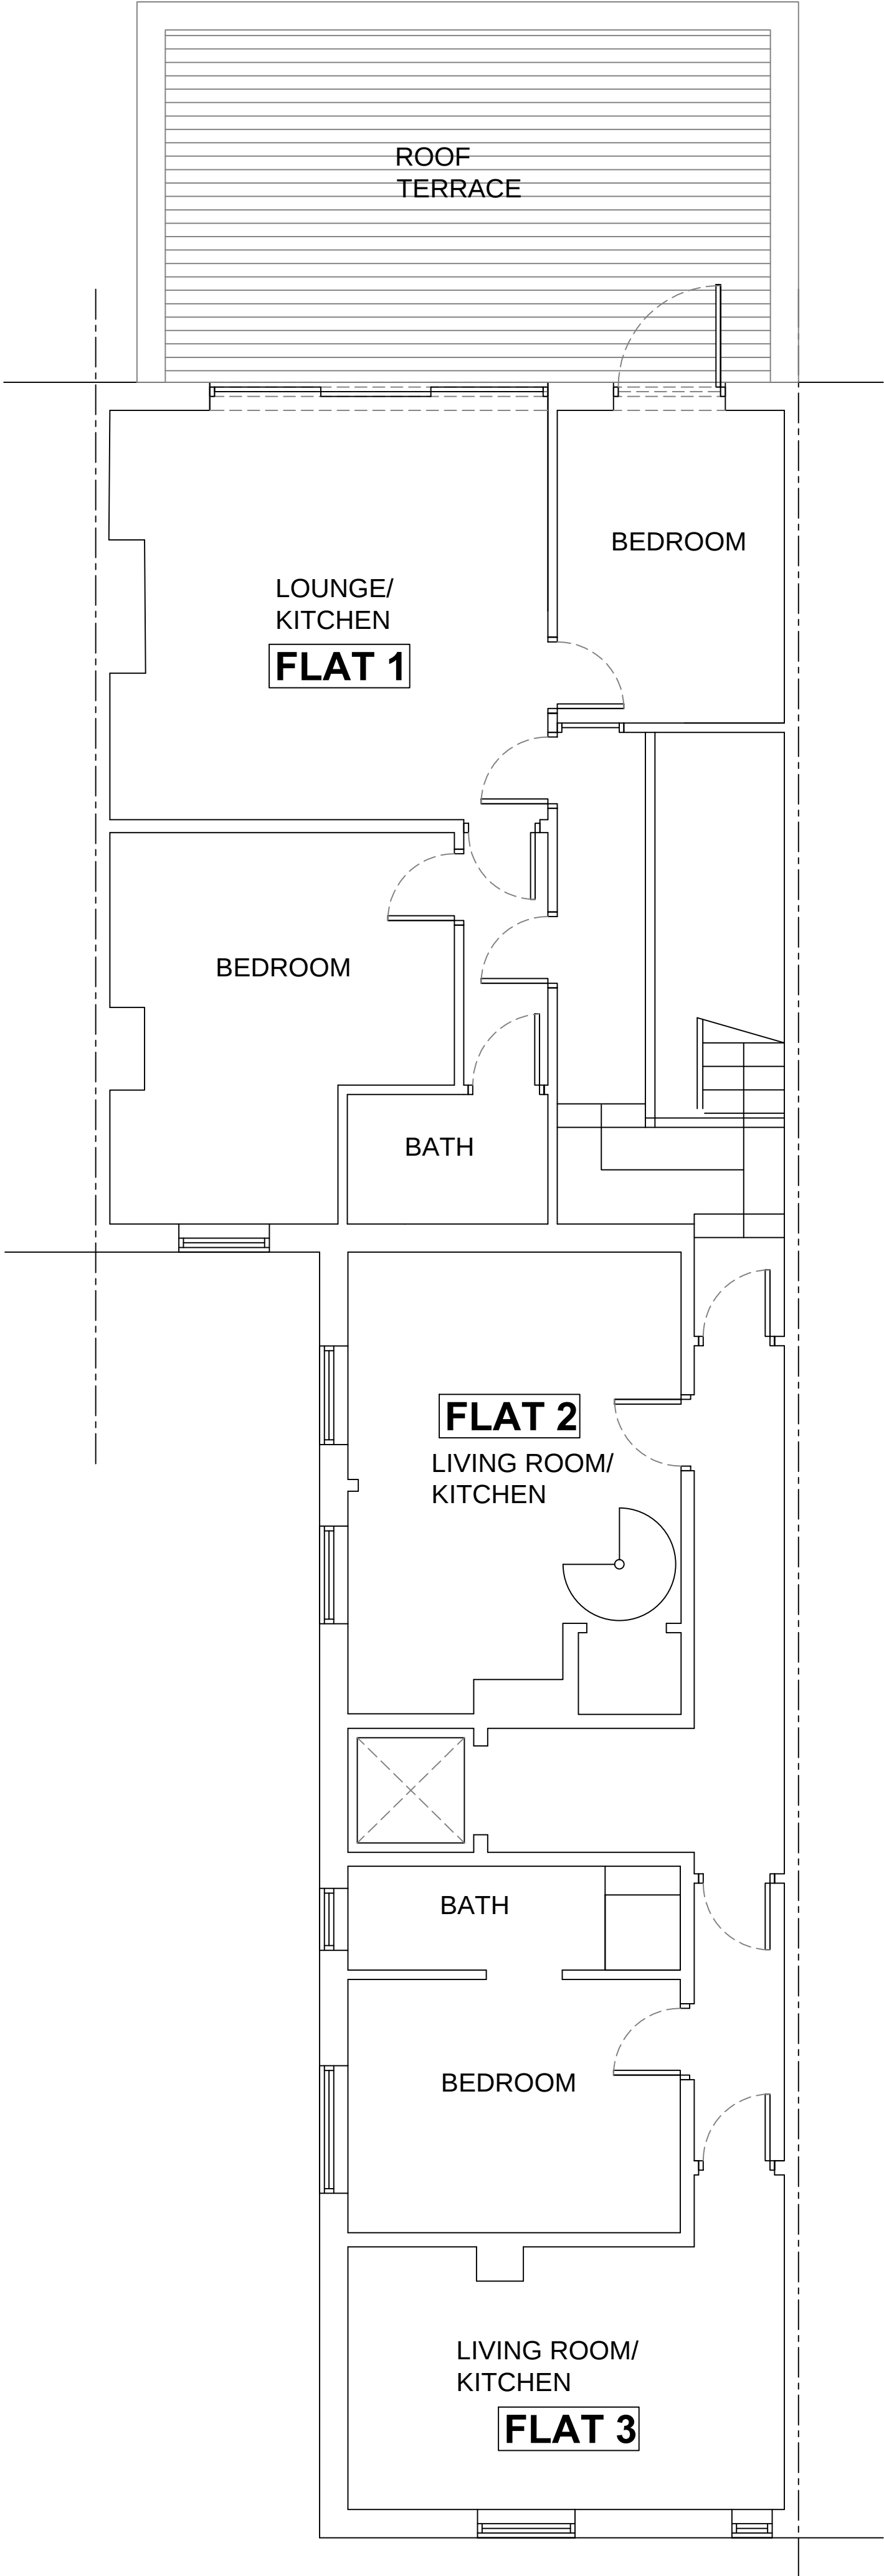

1:50 PROPOSED FIRST FLOOR PLAN

THIS DRAWING AND ITS CONTENTS ARE AND REMAIN THE COPYRIGHT OF LINDSAY F ORAM CHARTERED ARCHITECT LIMITED. DO NOT SCALE. IF IN DOUBT SEEK CLARIFICATION.

Lindsay F Oram BA(Hons), BArch, ARB, RIBA

Chartered Architect
FYCreatives
154-158 Church Street
Blackpool
Lancashire
FY1 3PS
T: 07479 194983
oramarchitect@gmail.com

CLIENT
MR RENE SCHAEFER

PROJECT
PROPOSED CONVERSION
240 QUEENS PROMENADE
BLACKPOOL
LANCS

DRAWING TITLE
PROPOSED PLANS- SHEET 1

DATE
MAY 18

DRAWING NUMBER
192-03

SCALE @ A1
1:50@A1

REV
-

PRE-TENDER ISSUE
TENDER ISSUE

CONSTRUCTION ISSUE
AS-BUILT DRAWINGS