

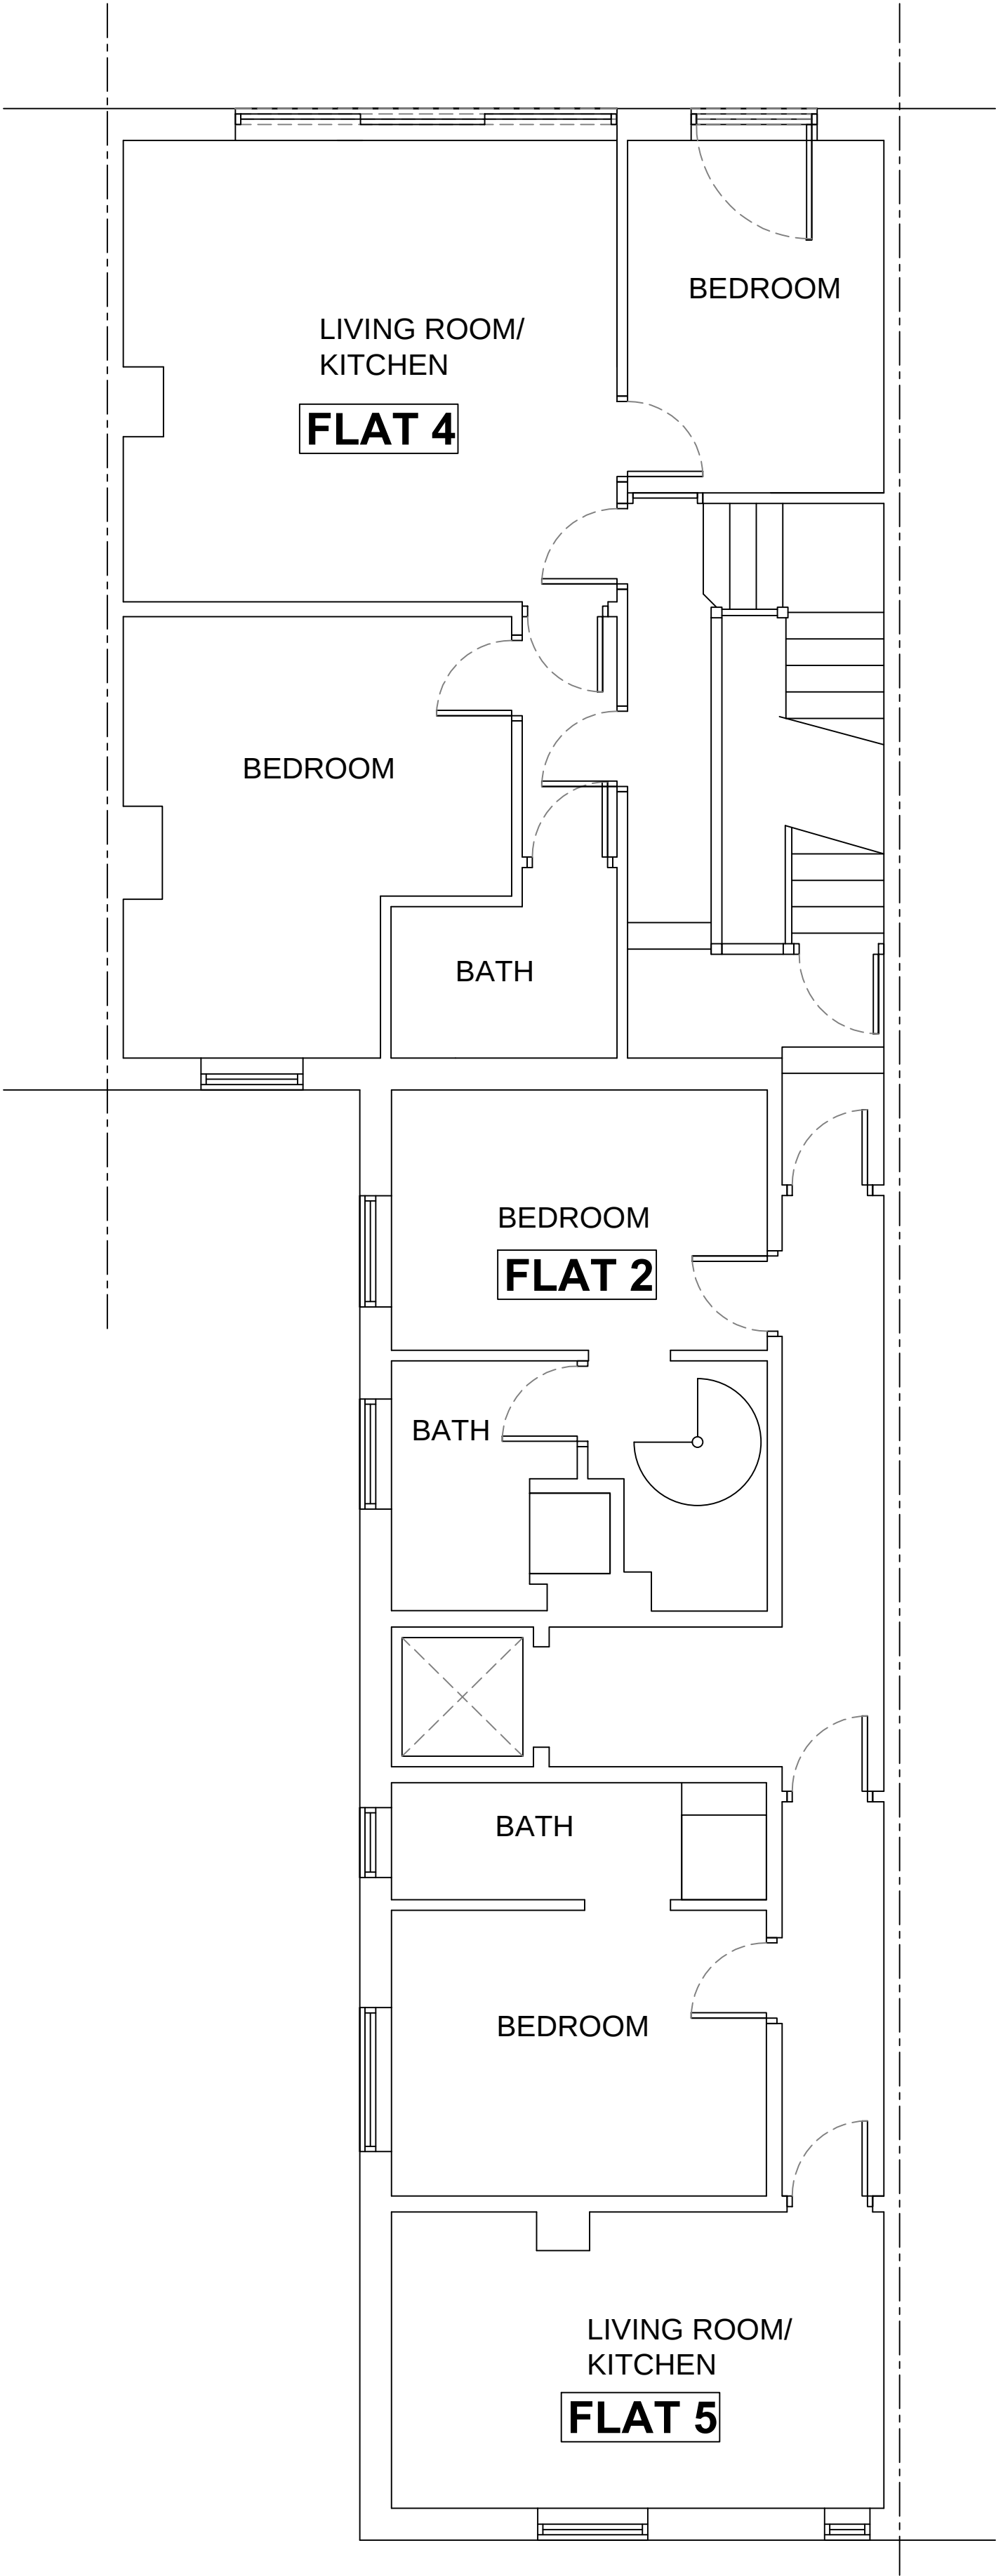


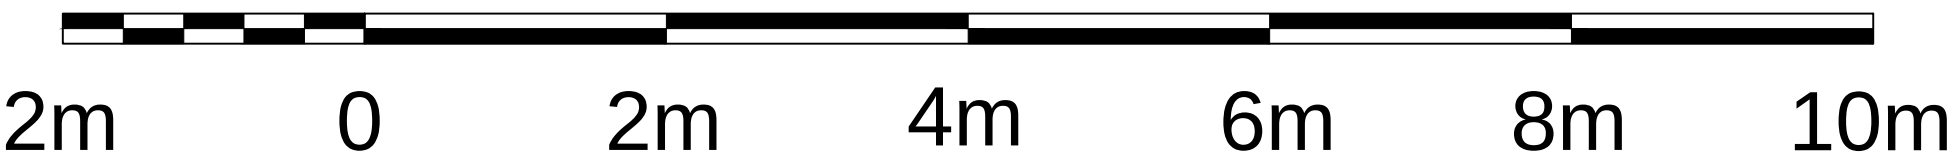

1:50 PROPOSED SECOND FLOOR PLAN

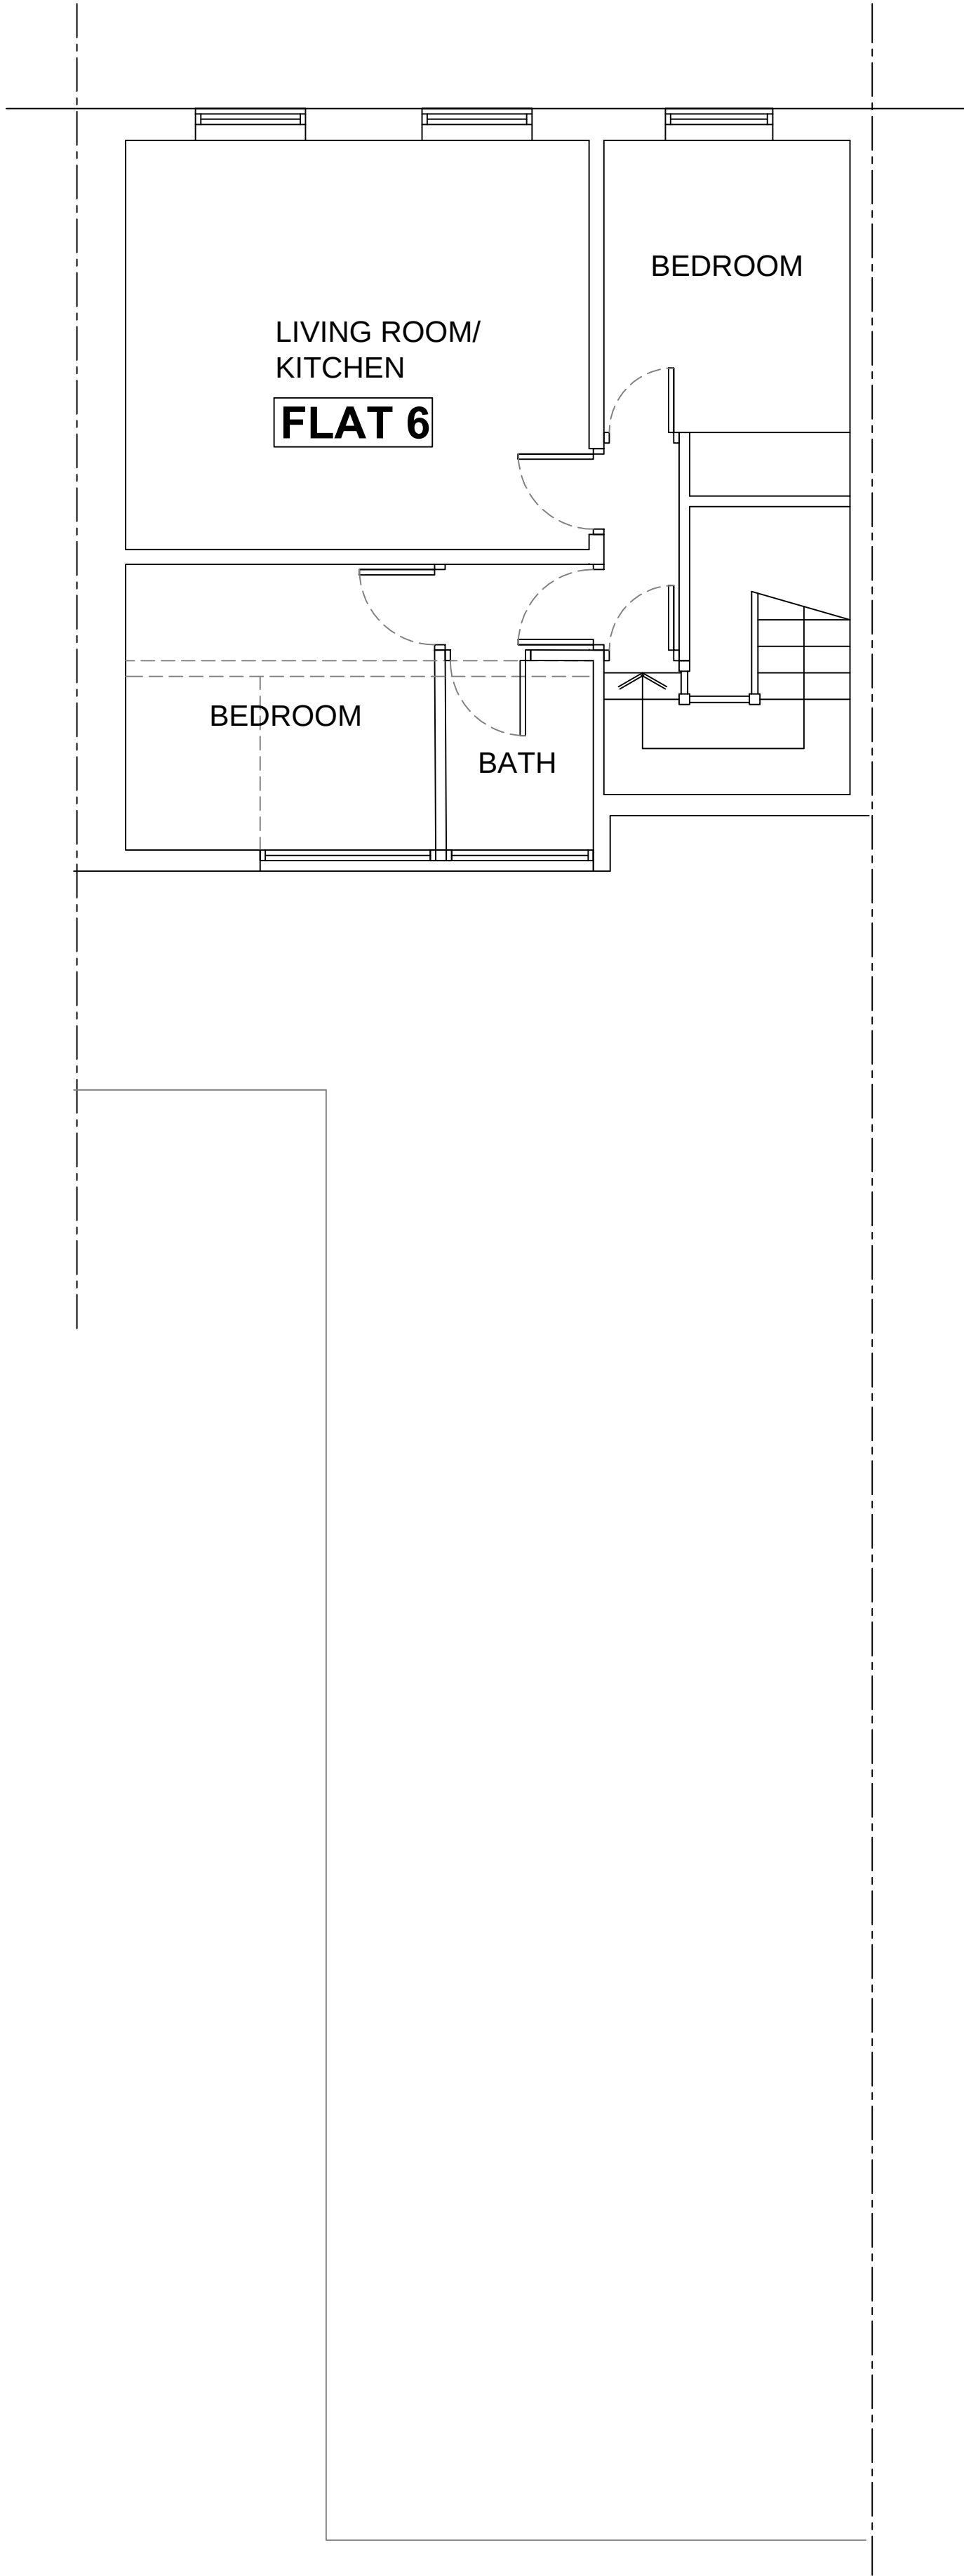

1:50 PROPOSED ATTIC FLOOR PLAN

THIS DRAWING AND ITS CONTENTS ARE AND REMAIN THE COPYRIGHT OF LINDSAY F ORAM CHARTERED ARCHITECT LIMITED. DO NOT SCALE. IF IN DOUBT SEEK CLARIFICATION.

Lindsay F Oram BA(Hons), BArch, ARB, RIBA

Chartered Architect
FYCreatives
154-158 Church Street
Blackpool
Lancashire
FY11 3PS
T: 07479 194983
oramarchitect@gmail.com

CLIENT
MR RENE SCHAEFER

PROJECT
**PROPOSED CONVERSION
240 QUEENS PROMENADE
BLACKPOOL
LANCS**

DRAWING TITLE
PROPOSED PLANS- SHEET 2

DATE
MAY 18

DRAWN
LFO

SCALE @ A1
1:50@A1

DRAWING NUMBER
192-04

REV
-

PRE-TENDER ISSUE

CONSTRUCTION ISSUE

TENDER ISSUE

AS-BUILT DRAWINGS